

THE COUNCIL OF THE BOROUGH OF STOCKTON-ON-TEES

(WESTBURY STREET, PEEL STREET, SCARBOROUGH STREET, HAVELOCK STREET, CROMWELL TERRACE, THORNABY ROAD, PARK TERRACE, VICTORIA ROAD, ST PAUL'S ROAD, CAMBRIDGE ROAD, OXFORD ROAD,) THORNABY, STOCKTON-ON-TEES GATING ORDER 2008

HIGHWAYS ACT 1980 (incorporating The Clean Neighbourhoods and Environment Act 2005 Section 2)

This Order is made by the Council of the Borough of Stockton-on-Tees ("The Council") under Section 129A of the Highways Act 1980 ("the 1980 Act") because the Council is satisfied that premises adjoining or adjacent to the highway are affected by crime or anti-social behaviour, the existence of the highway is facilitating that crime or anti-social behaviour and that it is expedient to make the Order for the purposes of reducing that crime or anti-social behaviour.

BY THIS ORDER

1. The public right of way along the highways (being back alleys) that run behind the full extent of the properties described in Schedule 1, and more particularly delineated on the plan attached to this Order, shall be restricted at all times commencing on the date of the making of this Order
2. The restriction will continue for a minimum of 2 years and the continued need for the restricted access will be reviewed by the Council on an annual basis
3. Alternative routes can be accessed via the footpaths and roads described in Schedule 2
4. Those persons and groups described in Schedule 3 shall be exempt from the provisions of this Order
5. The installation, operation and maintenance of the gates at either or both ends of the highways for the enforcement of the restriction is hereby authorised

SCHEDULE 1

Properties to the rear of which rights of way are restricted:

123-171 Thornaby Road; 1-19 Park Terrace; 2-80 Victoria Road including access between the side of 2 Victoria Road and the rear of 161 Thornaby Road; access to the side of 80 Victoria Road and to the rear of 2 Oxford Road; 82-124 Westbury Street; 1-31 Havelock Street including access between the side of 1 Havelock Street and the rear of 24 Peel Street; 2-34 Havelock Street including access between the side of 2 Havelock Street and the rear of 26 Peel Street; 1-15 Cromwell Terrace including access between the side of 1 Cromwell Terrace and the rear of 42 Peel Street; 10-42 Peel Street; 1-41 Scarborough Street including access between the side of 2 Scarborough Street and the rear of 10 Peel Street; 1-47 Cambridge Road including access between the side of 1 Cambridge Road and the rear of Silverwood Court; 1-75 St Paul's Road including access between the sides of 2 St Paul's Road and the rear of Silverwood Court and the sides of 75 St Paul's Road and the rear of 16 Oxford Road;

SCHEDULE 2

Thornaby Road; Park Terrace; Victoria Road; Cambridge Road; Oxford Road; Cromwell Terrace; Havelock Street; Scarborough Street; Westbury Street; St Paul's Road and Peel Street.

SCHEDULE 3

Emergency Service, Statutory Undertakers, Utility Service providers, persons acting in their capacity as Officers of the Council, persons and/or vehicles required in connection with essential maintenance work, residents of properties described in Schedule 1

The barriers to be erected to give effect to this Order shall be maintained by the Council. If you need to contact the Council regarding the condition of the gates please telephone Care For Your Area on 01642 391959

Dated this day of 2008


Executed as a deed by affixing the Common Seal of the Council of the Borough of Stockton-on-Tees in the presence of:



Authorised Officer of the Council



39899

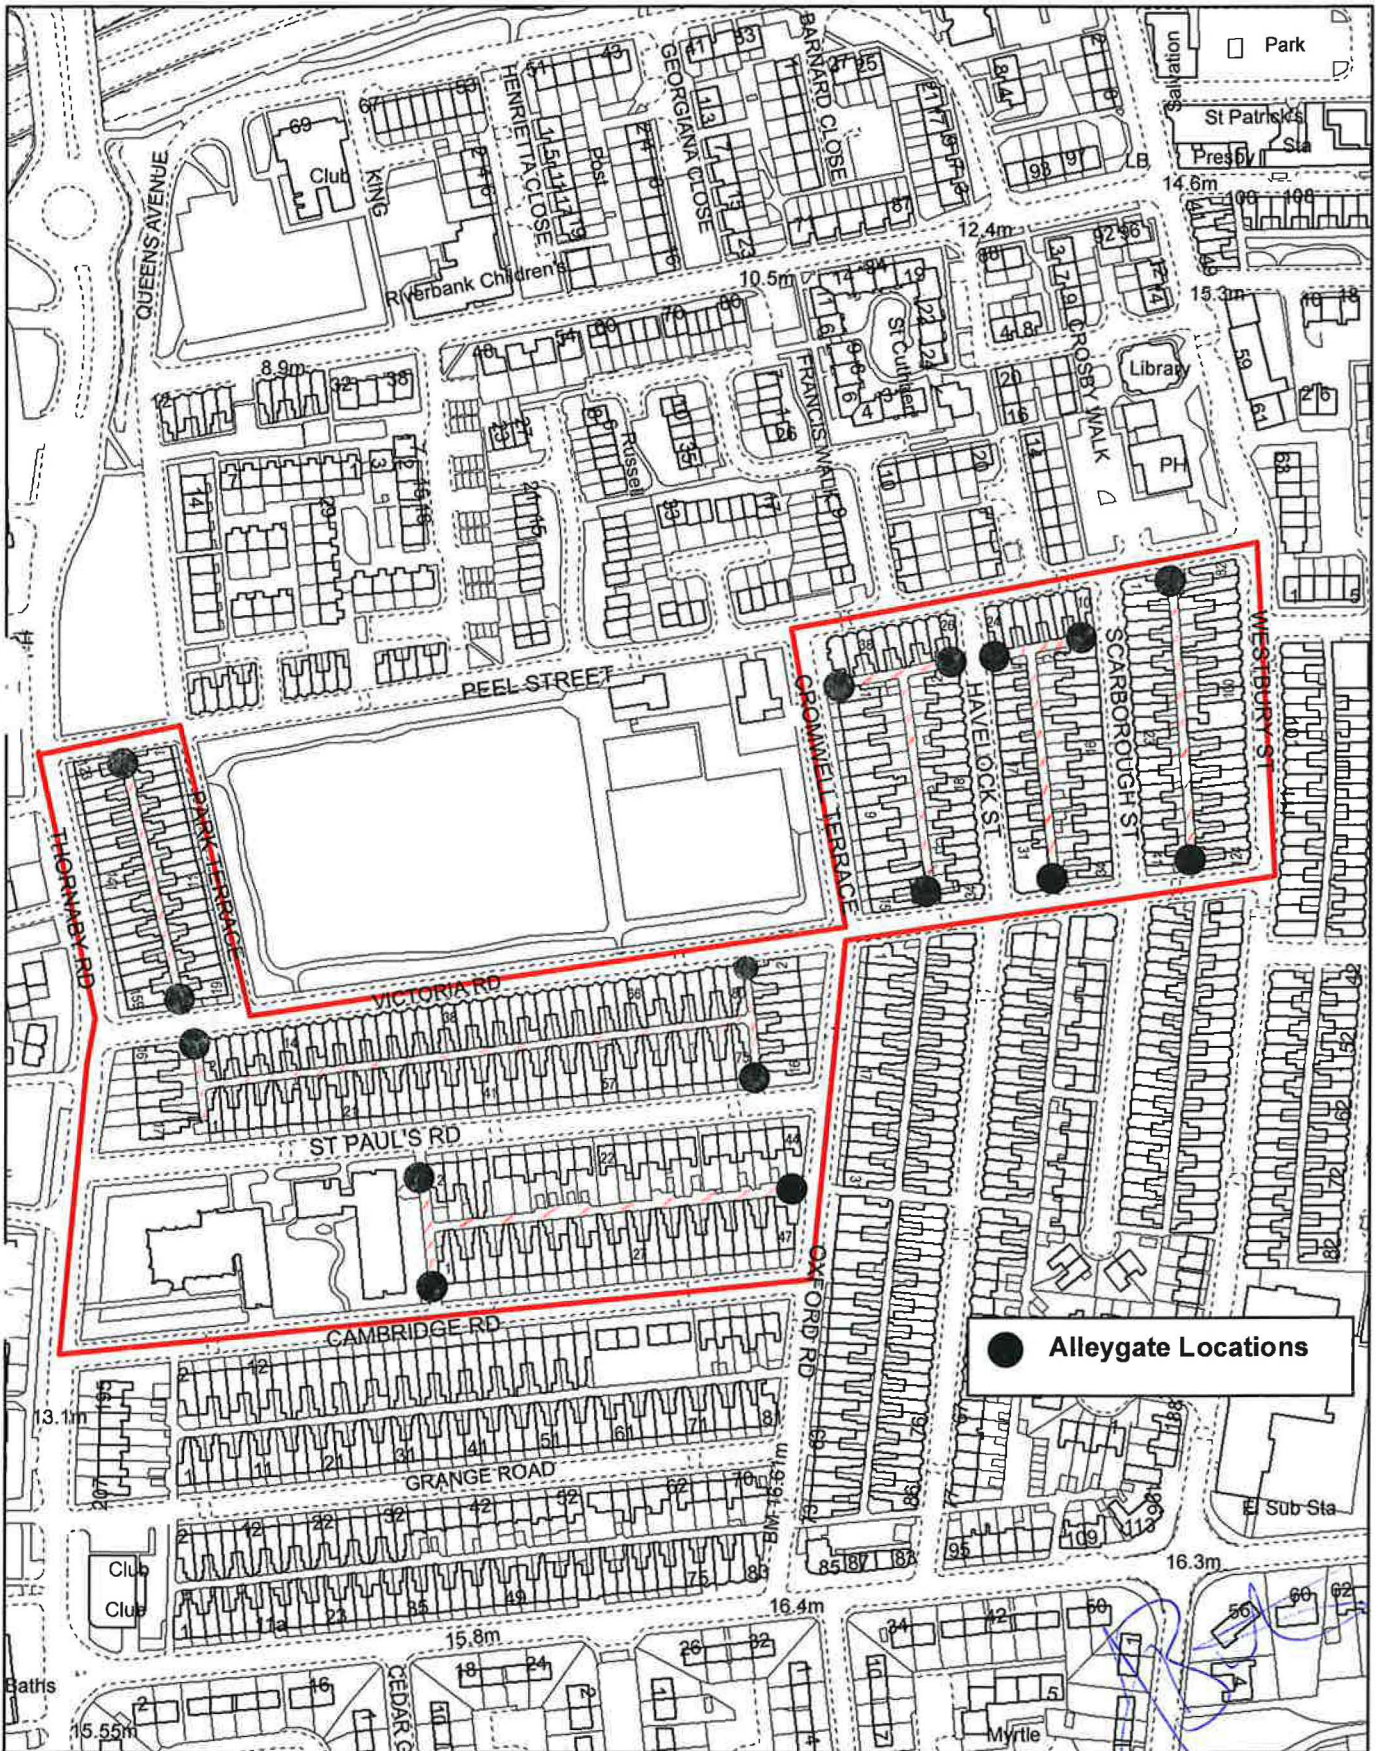

Development & Neighbourhood Services
Corporate Director: N Schneider

Head of Performance & Business Services: S Daniels
Municipal Buildings, Church Road,
Stockton-on-Tees. TS18 1LE
Telephone: (01642) 393939

This map is reproduced from Ordnance Survey material with the permission of Ordnance Survey on behalf of the Controller of Her Majesty's Stationery Office.
© Crown copyright.
Unauthorised reproduction infringes Crown copyright and may lead to prosecution or civil proceedings.
Stockton-on-Tees Borough Council 100023297 2006

Title Location Plan - Thornaby

Date July 2007

Scale 1:2,500